


T11893, Bruce Nauman
MAPPING THE STUDIO II
Display at TATE Modern Level 5
2005-2006

NORTH WALL ELEVATION

Scale 1:100 (centimeters)

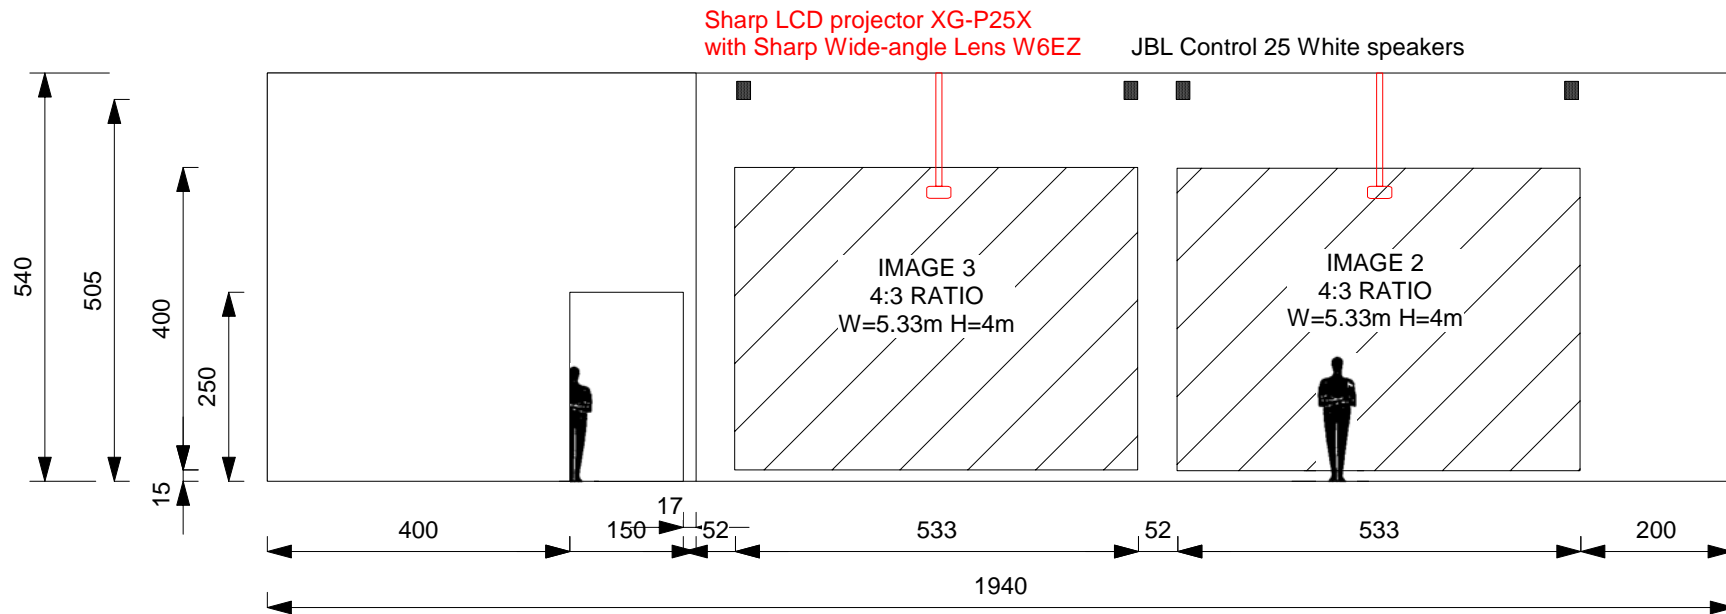

Ceiling: black stretched fabric (no acoustic material)

Walls: white

Floor: concrete